


(SEE MAP 7)



D.C.S.I.D. MAINTAINED
SEWER LINES
QUANTITIES THIS SHEET

SEWER LINE SIZE	TOTAL LINEAR FEET
6"	2445'
8"	2055'
SUM:	4500'

NOTE: ALL QUANTITIES ARE APPROXIMATE ONLY.
LATEST REVISION DATE: 6-29-04

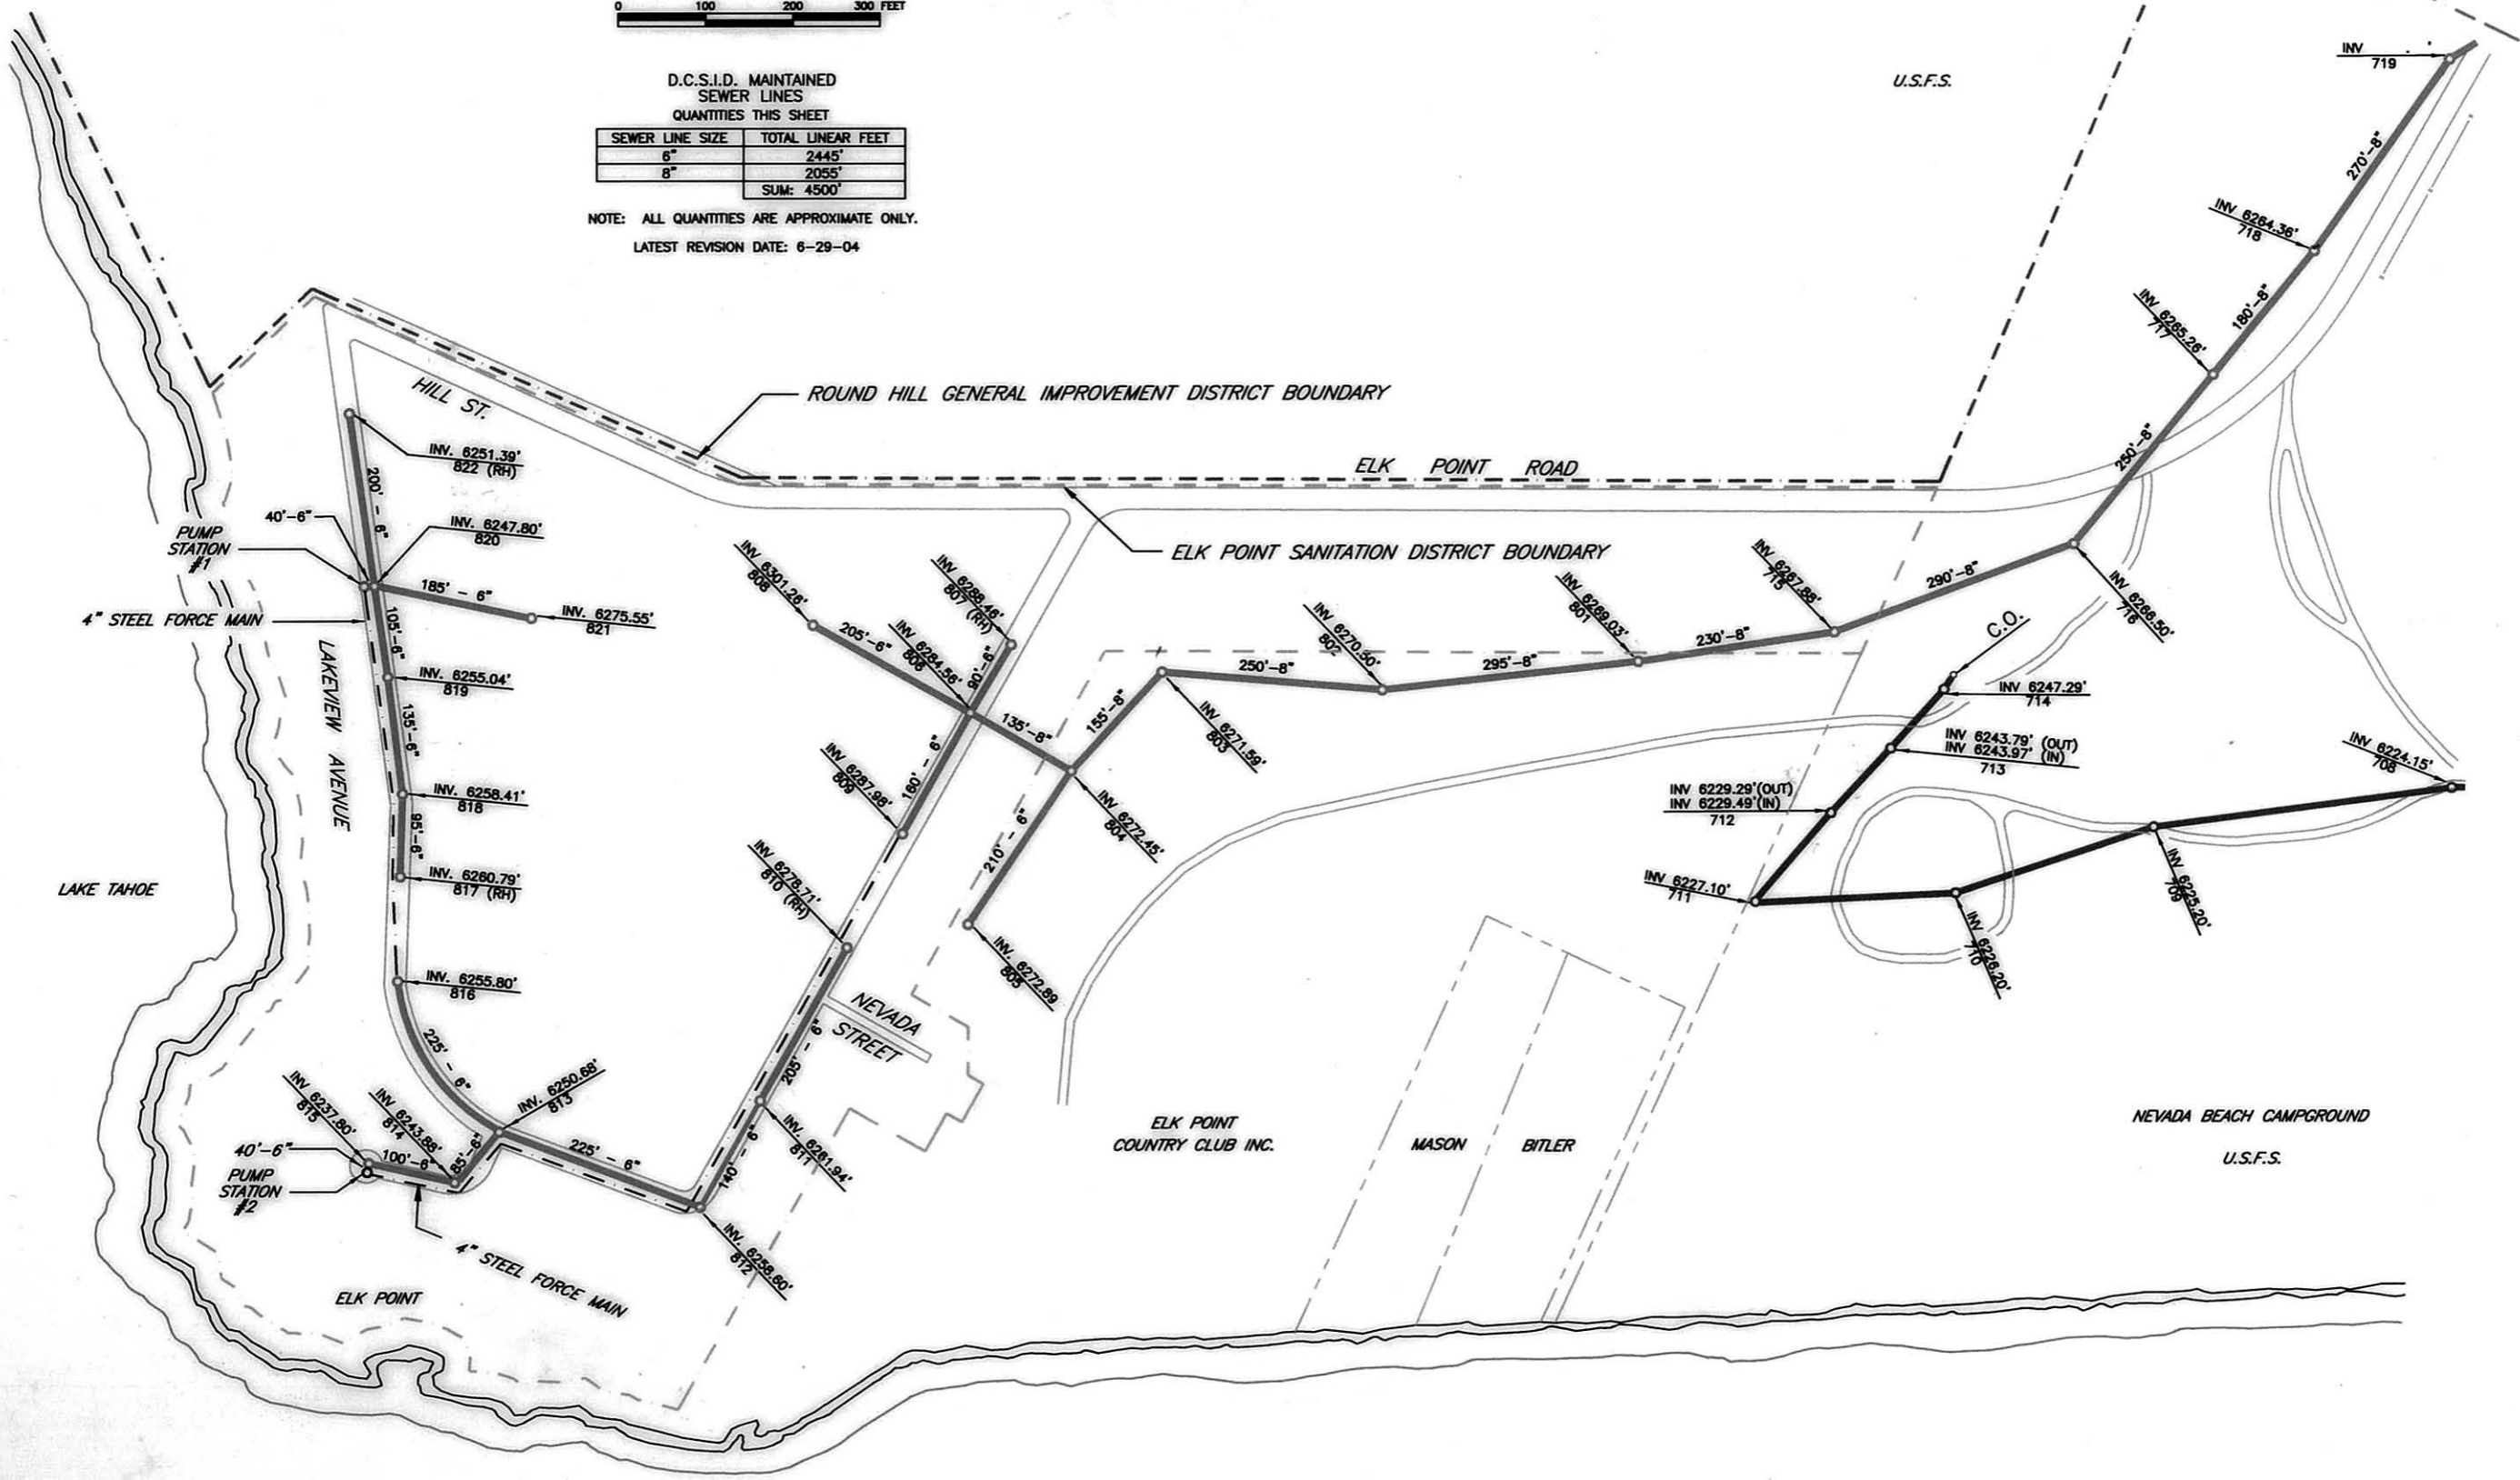

(SEE MAP 7)

DOUGLAS COUNTY SEWER IMPROVEMENT DISTRICT NO. 1 - SEWER LINE LOCATION MAP
ELK POINT AREA

MAP 8

